



Схема красных линий с. Мокино

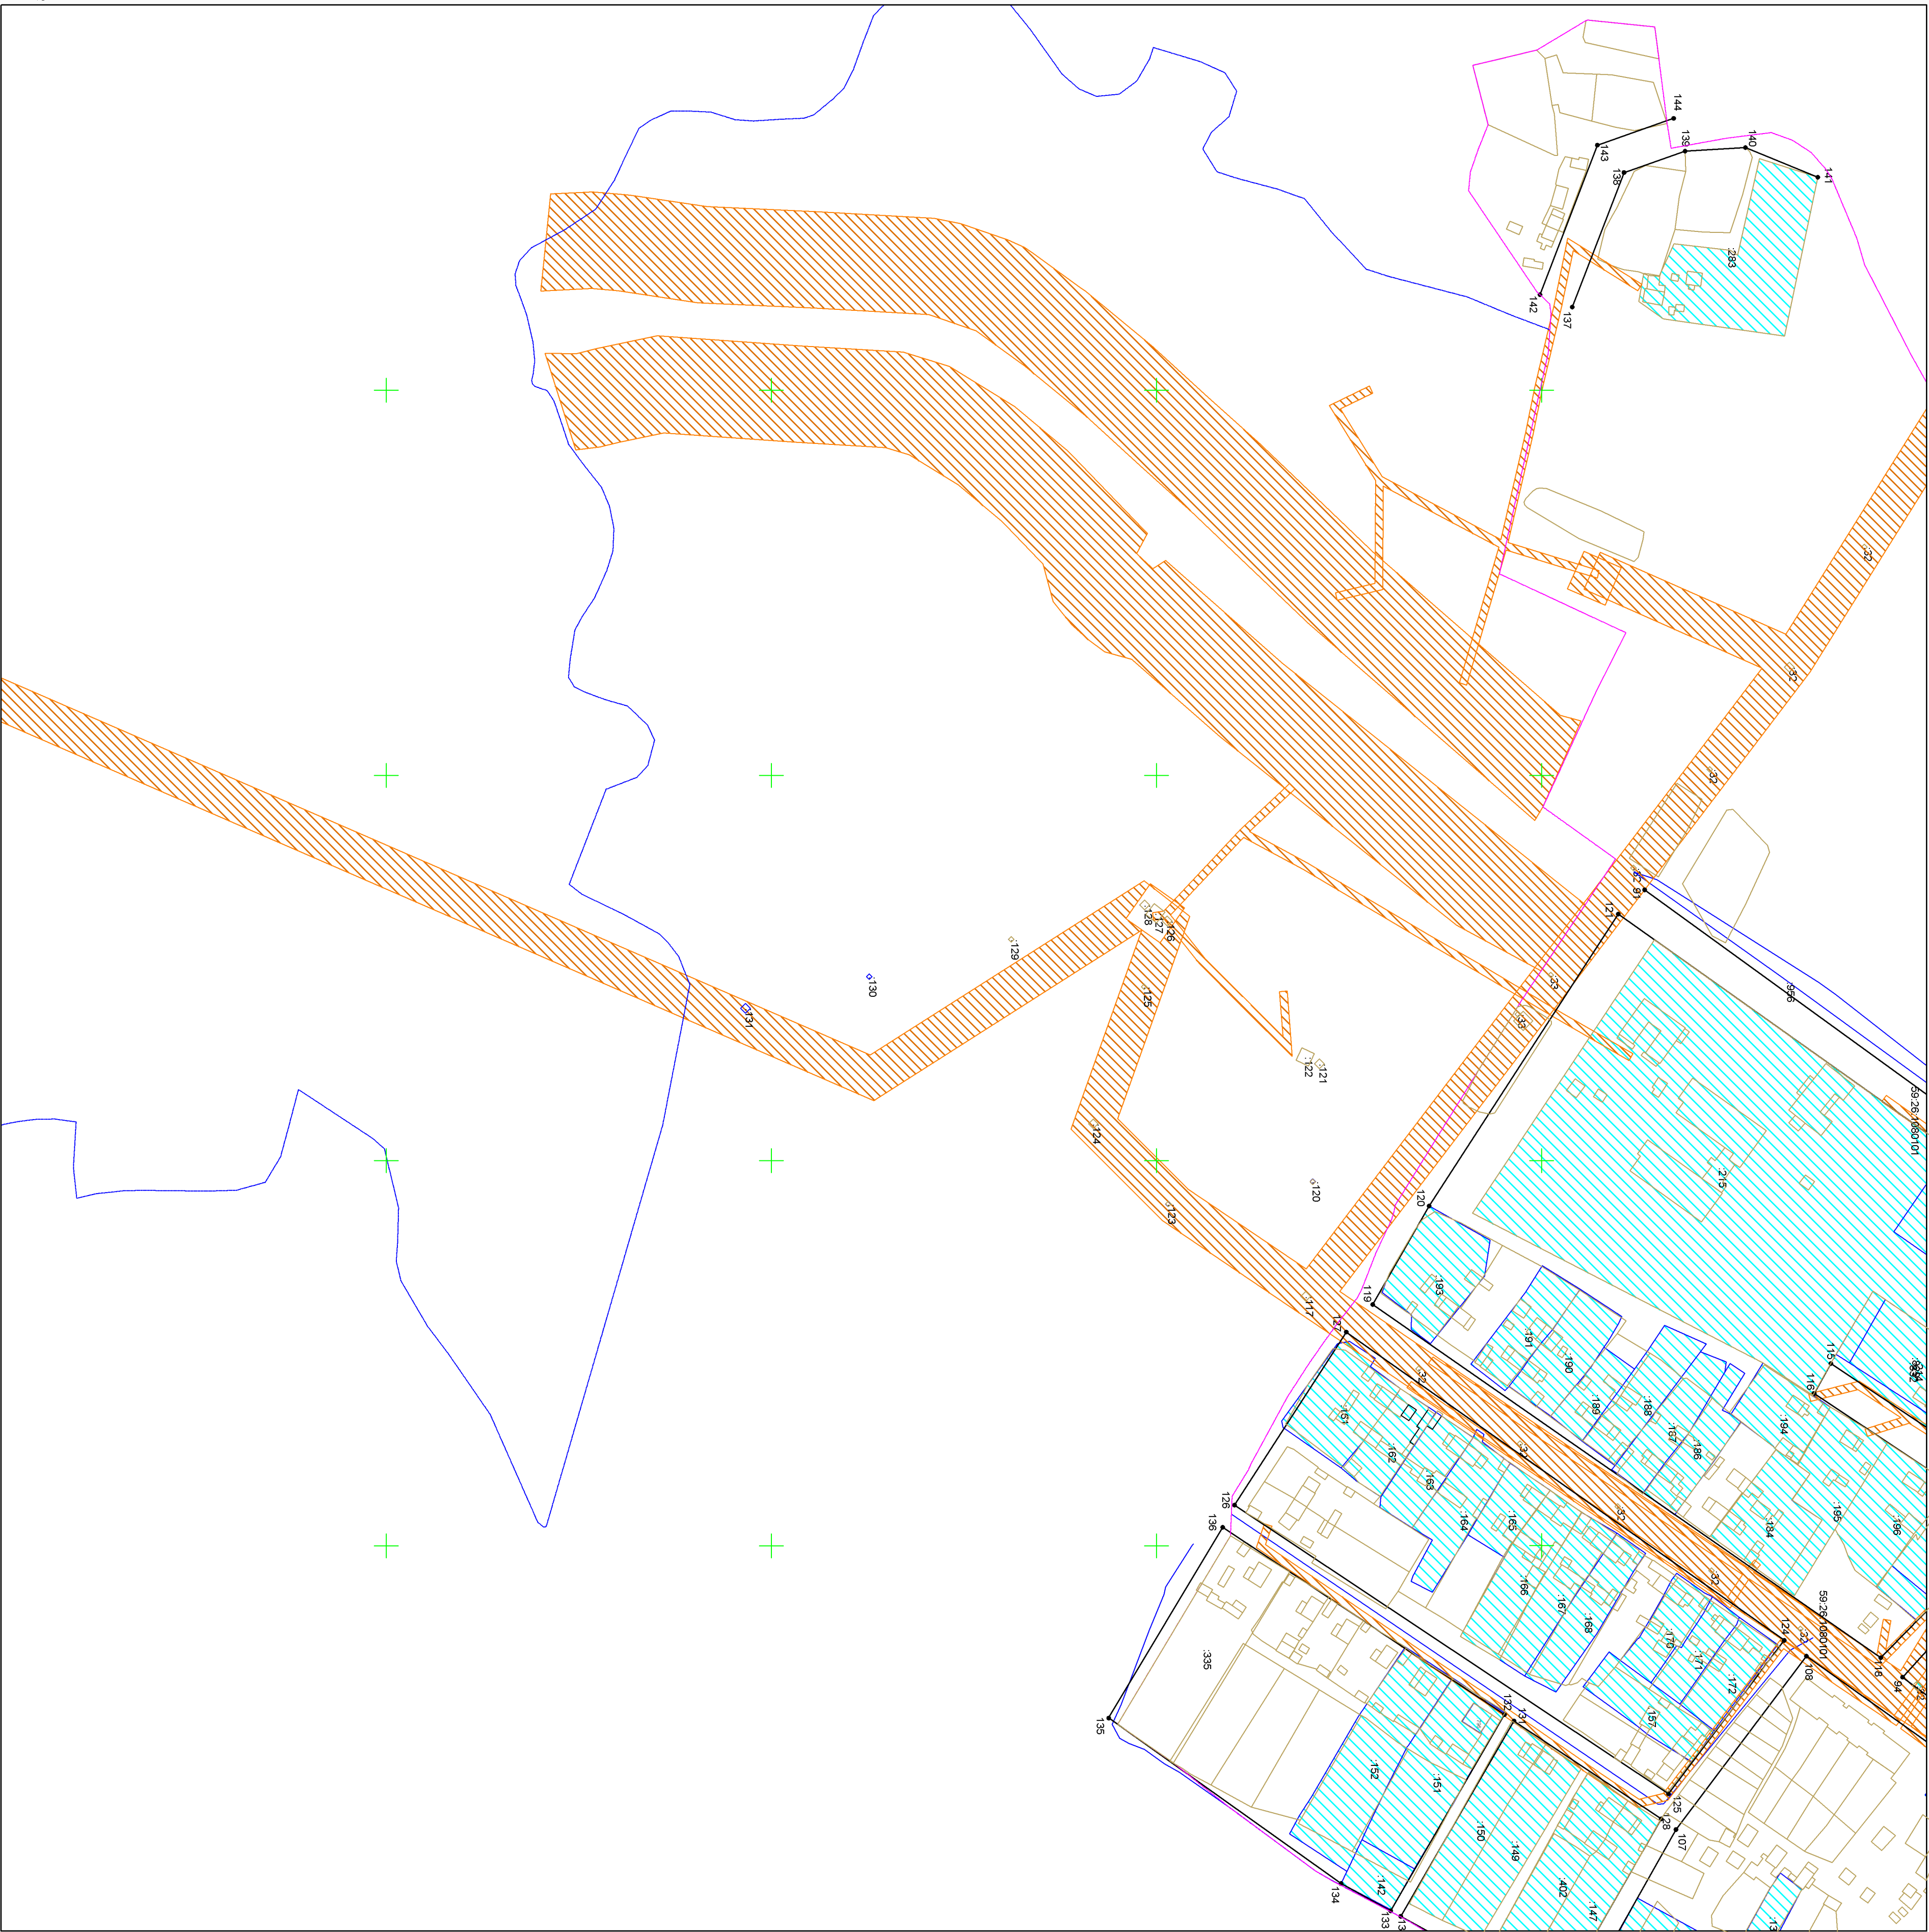

2177400
529600

Масштаб 1:2000

Схема расположения планшета

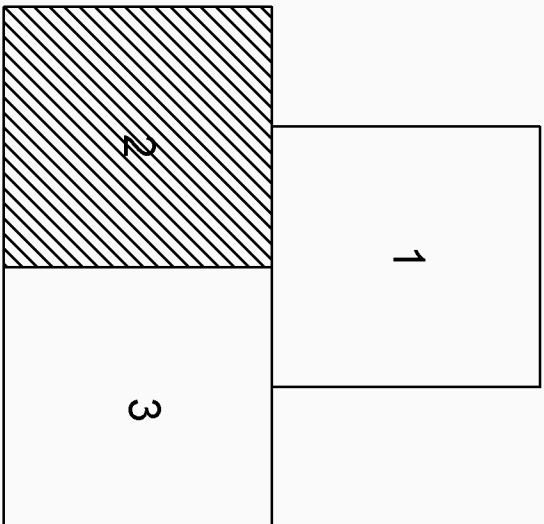

Полные данные			
Точка №	X	Y	Длина, м
1	529600.00	2177400.00	1.00
2	529600.00	2177400.00	1.00
Условные обозначения:

- Установившаяся граница
- Отображение границ
- Земельный участок, границы которого установлены в соответствии с требованиями законодательства
- Граница участка
- Кадастровый номер земельного участка
- Ограничение