

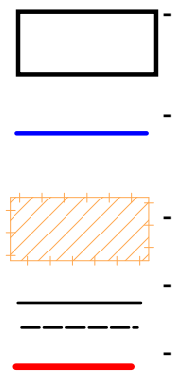
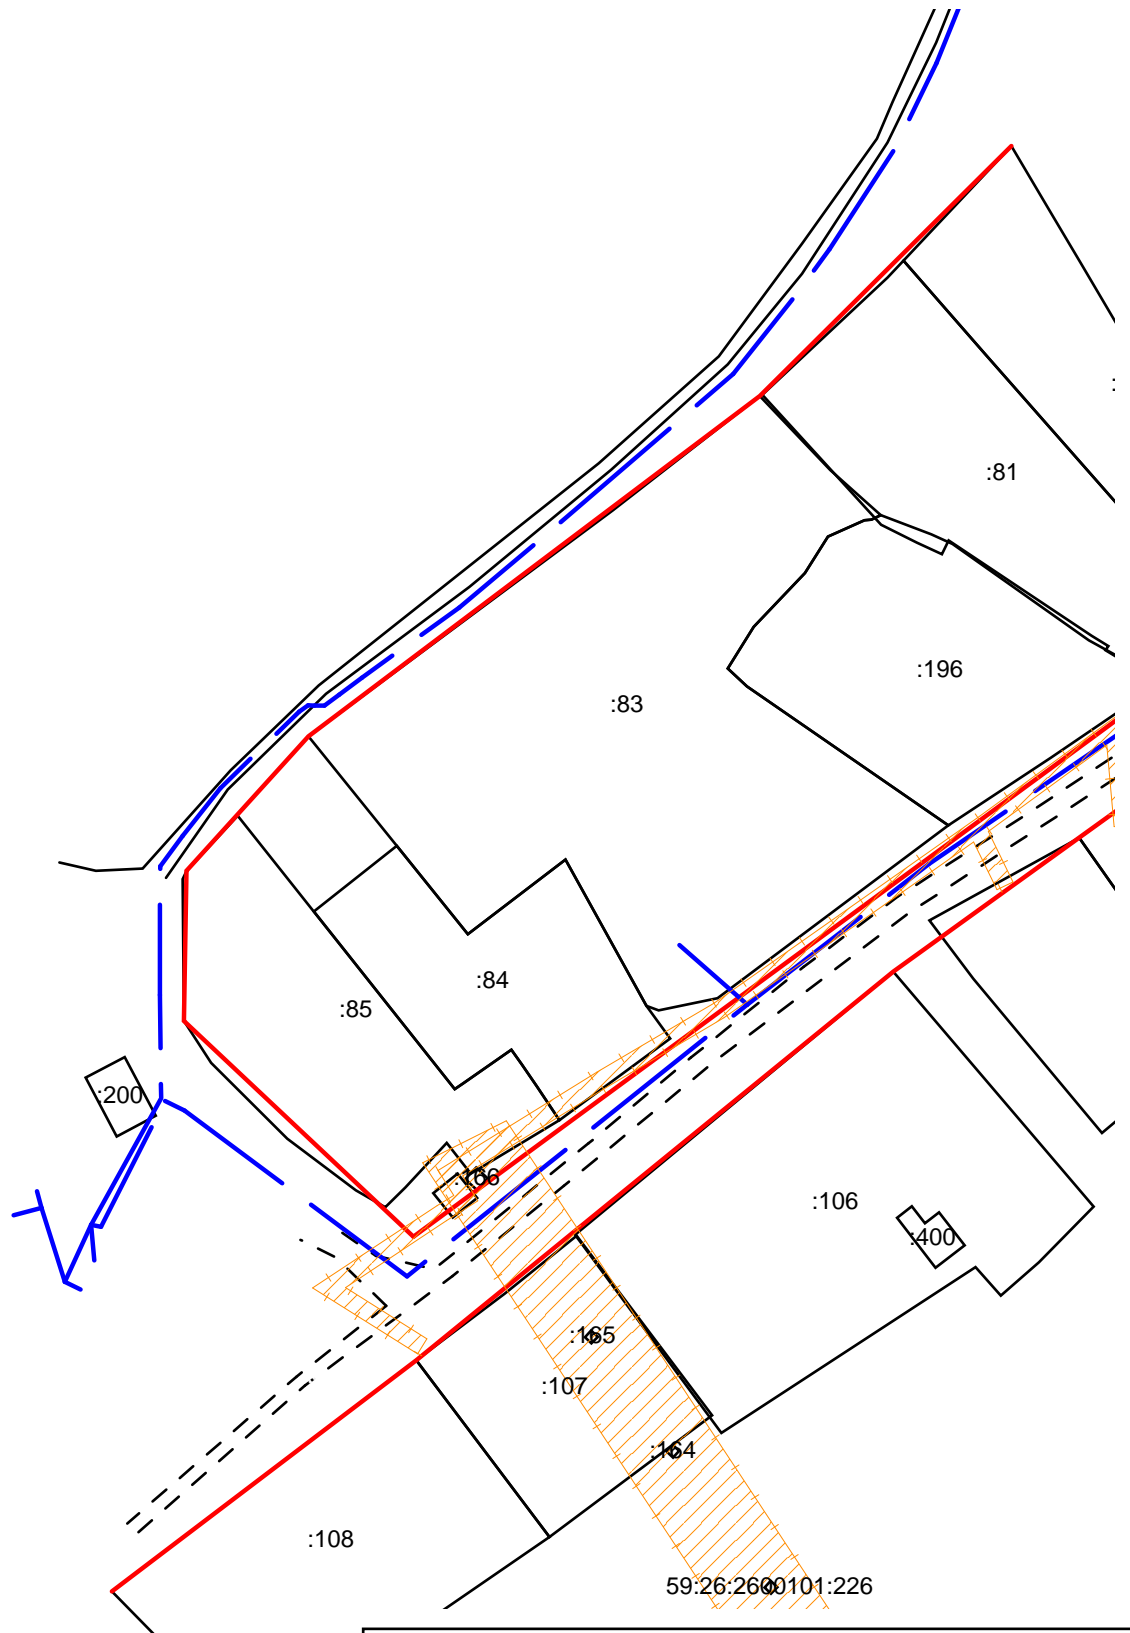


		...	1:9000
25.04.2016	"	"	



Схема расположения улиц, дорог, проездов, элементов планировки, инженерных сетей и красных линий с.Сергино Нытвенского района Пермского края в районе реконструкции водопровода с.Сергино

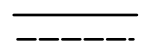


"		"	
.			
		. . .	1:2000
25.04.2016	"	. .	
		. .	

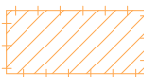





"				"	
.					
		. . .			1:2000
25.04.2016	"	. .			
		. .			

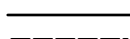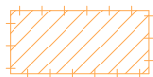


		...	1:2000
25.04.2016	"	"	
		...	

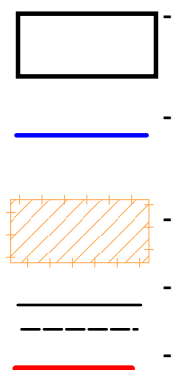





		.	1:2000
25.04.2016	"	"	
		.	

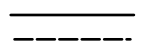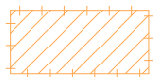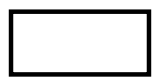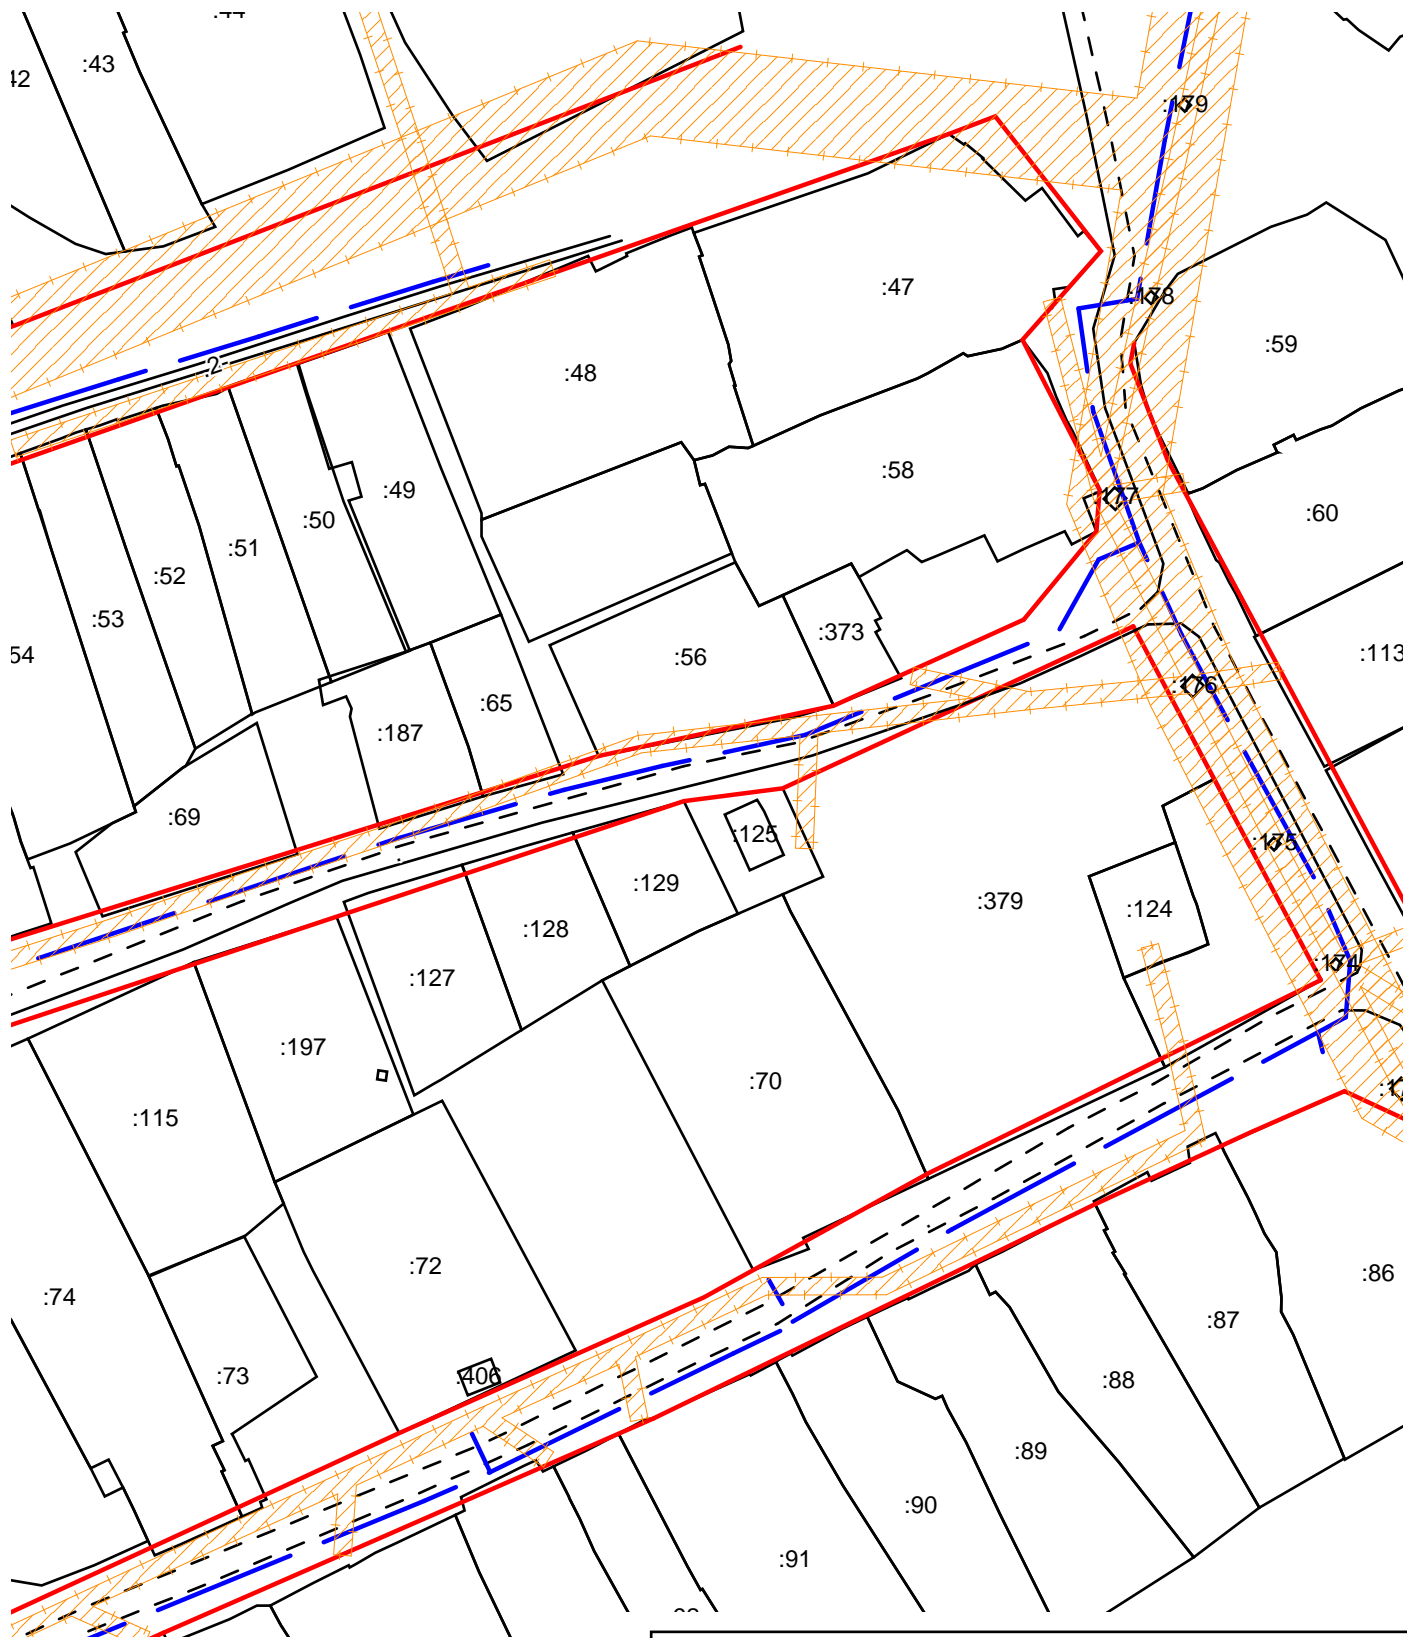




25.04.2016			1:2000

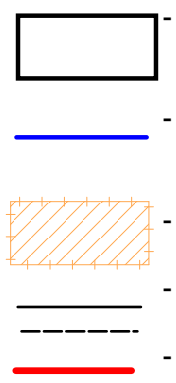

		...	1:2000
25.04.2016	"	"	
		...	

 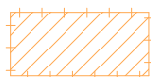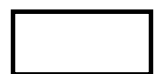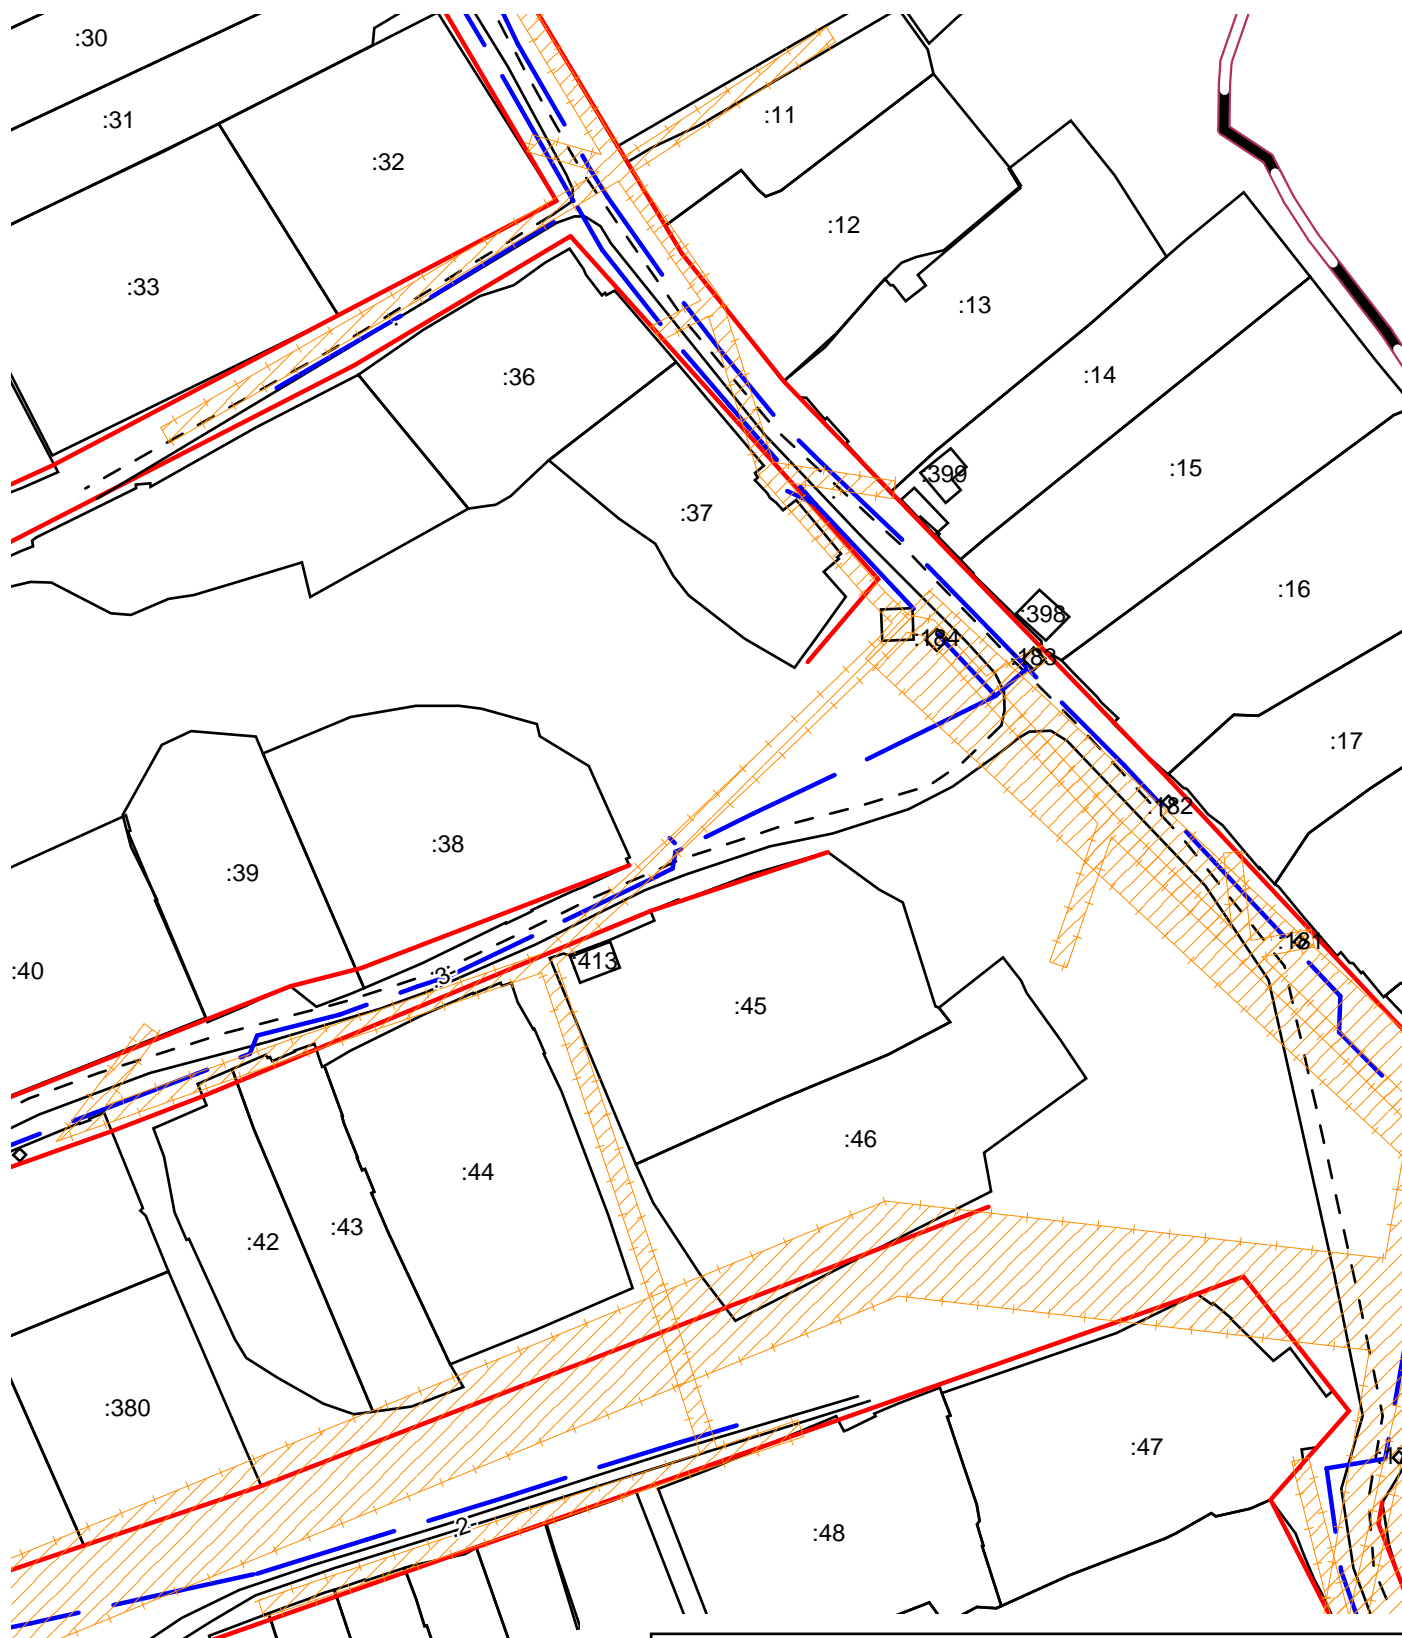

		...	1:2000
25.04.2016	"	"	
		..	

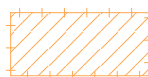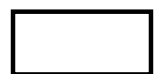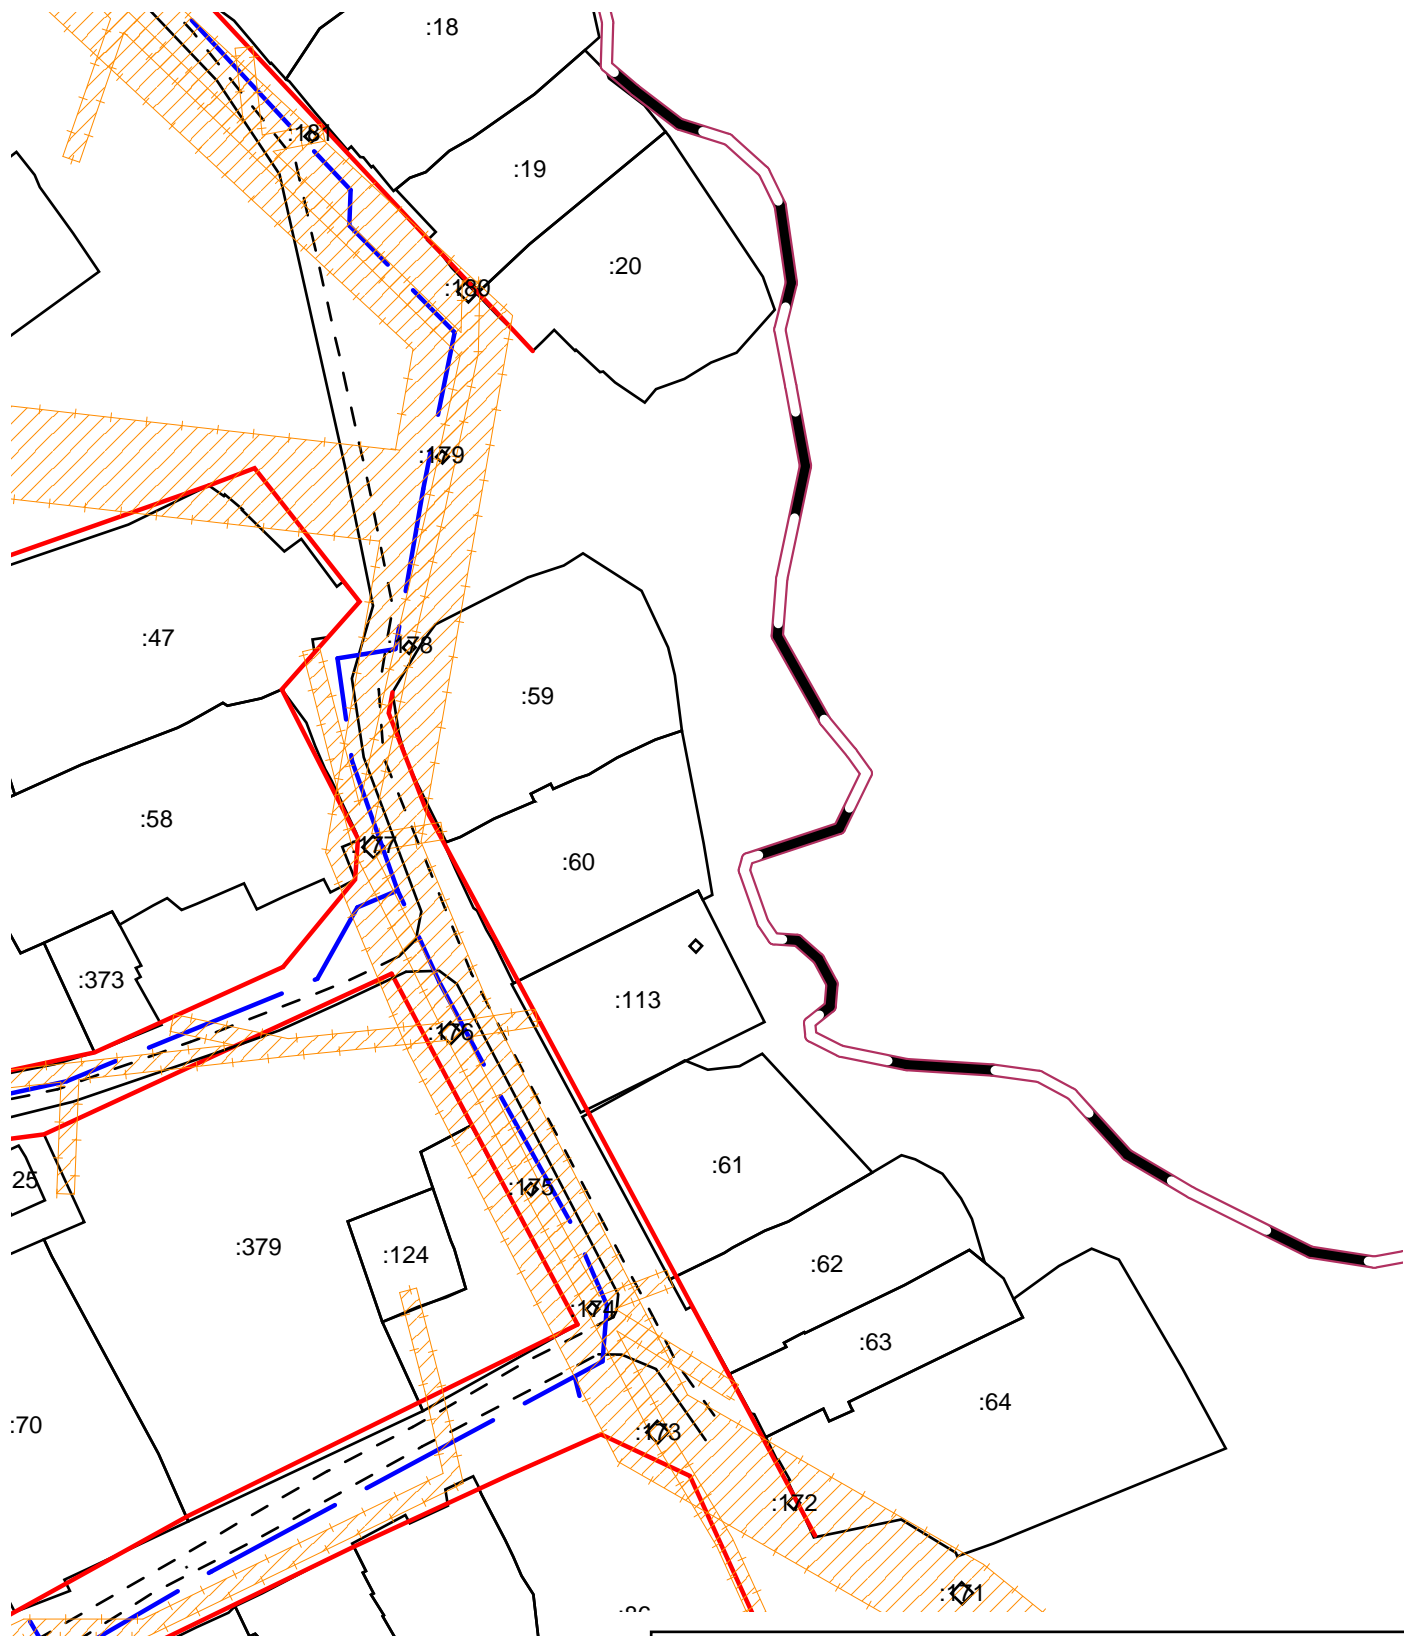

		...	1:2000
25.04.2016	"	"	
		..	